


E8-81115

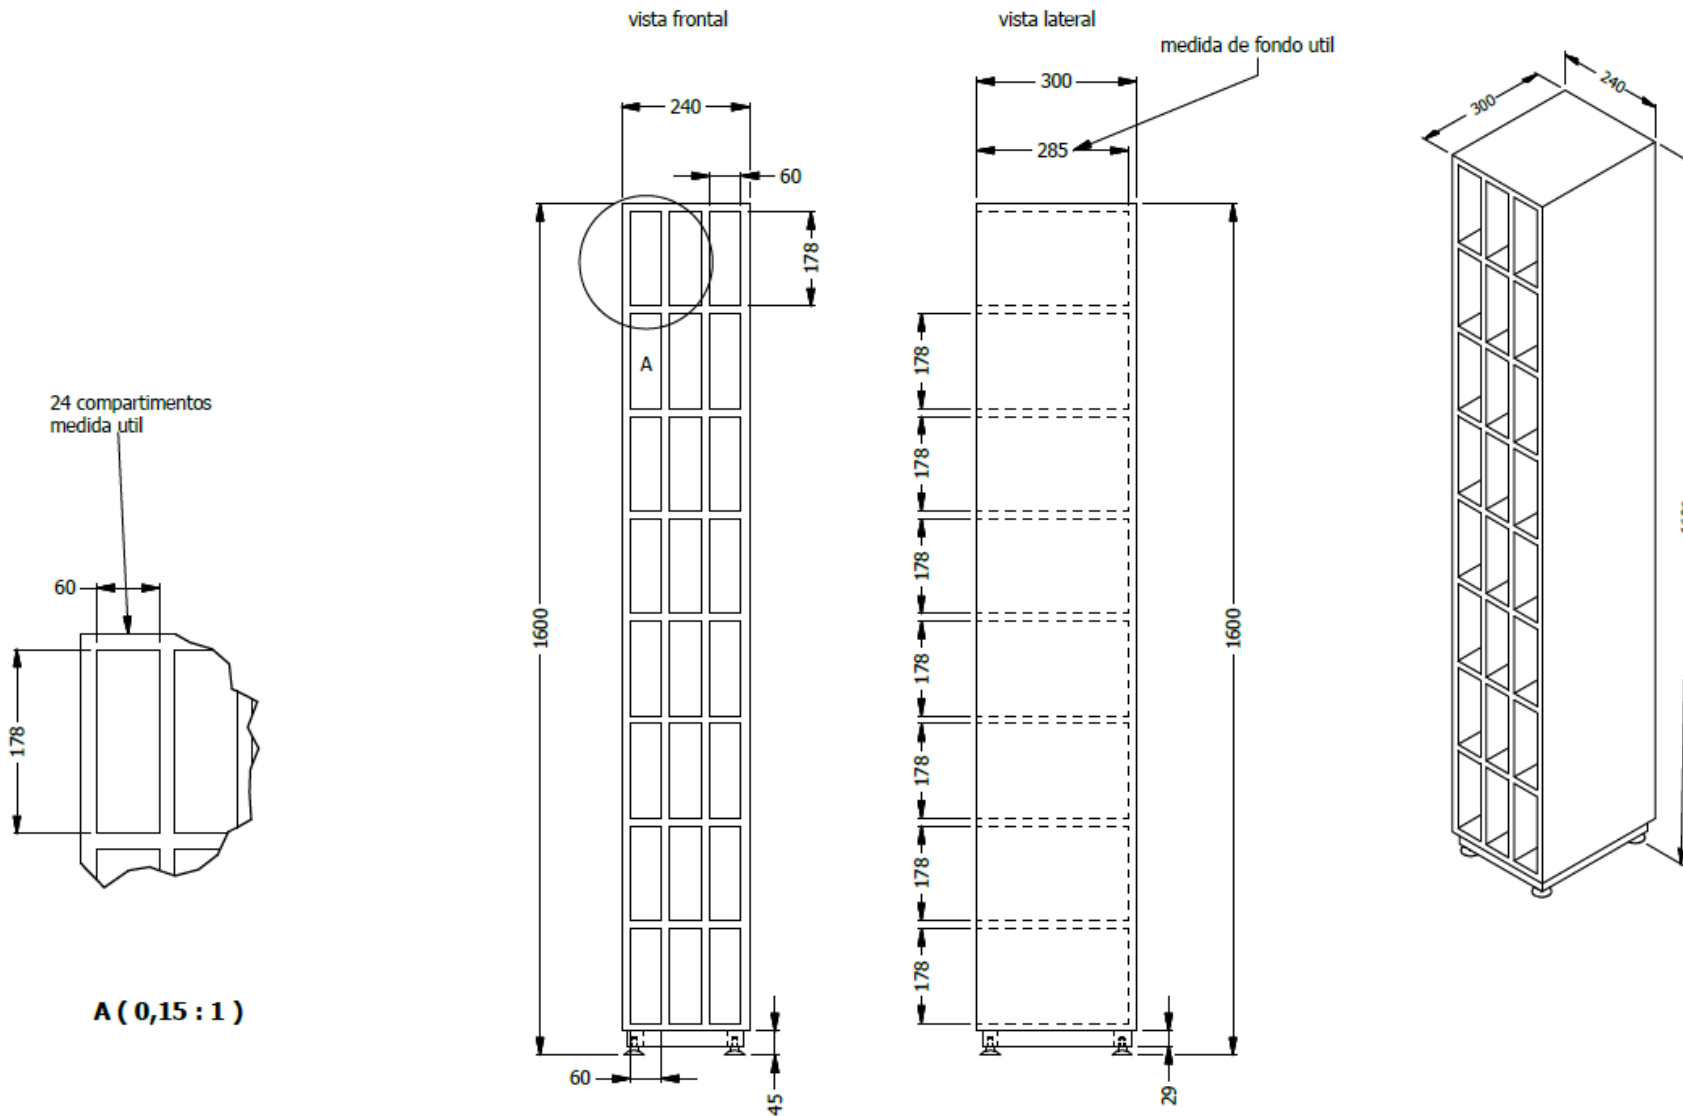

COLMENA ABIERTA 1,60X0,24X0,30 - MELAMINA 15MM PROPONER MATERIAL FAJILLERO